

SIR-23943

PLAN AND FIELD NOTES OF
LOCATION CL-8356
BEING PART OF THE BED OF
LAKE SIMCOE
IN FRONT OF

LOT 27, CONCESSION 8
AND IN FRONT OF

LOT 39

REGISTERED PLAN 751
GEOGRAPHICAL TOWNSHIP OF INNISFIL, NOW IN THE MUNICIPALITY OF THE

TOWN OF INNISFIL

COUNTY OF SIMCOE

W. DOUGLAS SMITH O.L.S. (1403)

SCALE 1" = 20'

1990


PLAN 51R-23943

Received and Deposited

Date: JULY 21, 1993

W. Douglas Smith

Asst. Land Registrar
for the Registry Division
of SIMCOE (51).

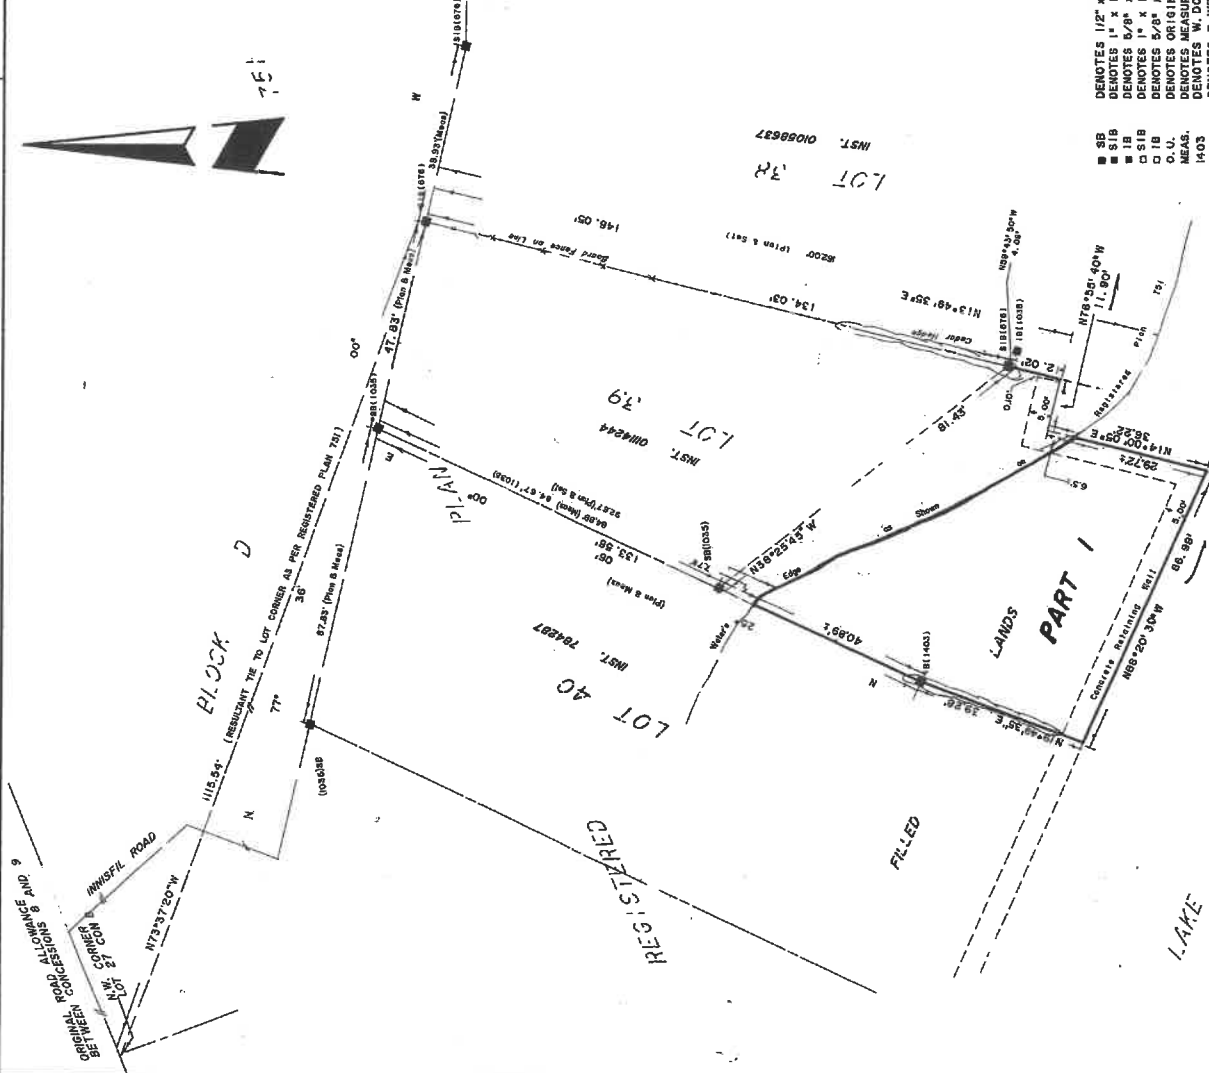

PART I - CROWN

CAUTION:
This plan is not a
plan of subdivision
within the meaning
of the Planning Act.

I require this plan to be
deposited under The
Registry Act.

Date July 19, 1993

W. Douglas Smith

REGISTERED
SURVEYOR GENERAL
MINISTRY OF NATURAL RESOURCES

- SB DENOTES 1/2" x 1/2" x 1/2" LONG IRON BAR, FOUND
- SIB DENOTES 1" x 1" x 1/4" LONG IRON BAR, FOUND.
- IB DENOTES 0/8" x 5/8" x 2" LONG IRON BAR, FOUND.
- CB DENOTES 5/8" x 5/8" x 2" LONG IRON BAR, PLANTED
- UB DENOTES 5/8" x 5/8" x 2" LONG IRON BAR, PLANTED
- U.U. DENOTES ORIGIN UNKNOWN
- MEAS. DENOTES MEASURED
- 1403 DENOTES W. DOUGLAS SMITH O.L.S.
- 1035 DENOTES R. WELSMAN O.L.S.
- 678 DENOTES A.F. ALLMAN, O.L.S.

THE LIMIT OF LAKE SIMCOE, SHOWN AS WATER'S EDGE ON THIS PLAN, IS THE LIMIT OF THE SURVEY AND BY IDENTIFYING THE WATER'S EDGE AS SHOWN ON REGISTERED PLAN 751 AS BEING THE BEST TO THE PRESENCE OF THIS LIMIT IN EXISTENCE PRIOR TO THE PLANNING

AREA - PART I 0.09 ACRES

0.03 HECTARES

NOTES

BEARINGS ARE ASTRONOMIC AND ARE REFERRED TO PART OF THE SOUTHERLY. A BEARING OF N77°36'00"W

THE SURVEY REPRESENTED BY THIS PLAN AND FIELD NOTES WAS COMPLETED ON OCTOBER 17, 1990


SURVEYOR'S CERTIFICATE

I HEREBY CERTIFY THAT THIS PLAN AND FIELD NOTES ARE CORRECT AND ARE PREPARED FROM AN ACTUAL SURVEY PERFORMED UNDER MY PERSONAL SUPERVISION AND THAT I WAS IN MY OWN PROPER PERSON PRESENT ON THE GROUND DURING THE PROGRESS OF THE SUCH SURVEY


W. Douglas Smith

SARLIE, ONTARIO
OCTOBER 14, 1992

W. DOUGLAS SMITH (1403)
ONTARIO LAND SURVEYOR

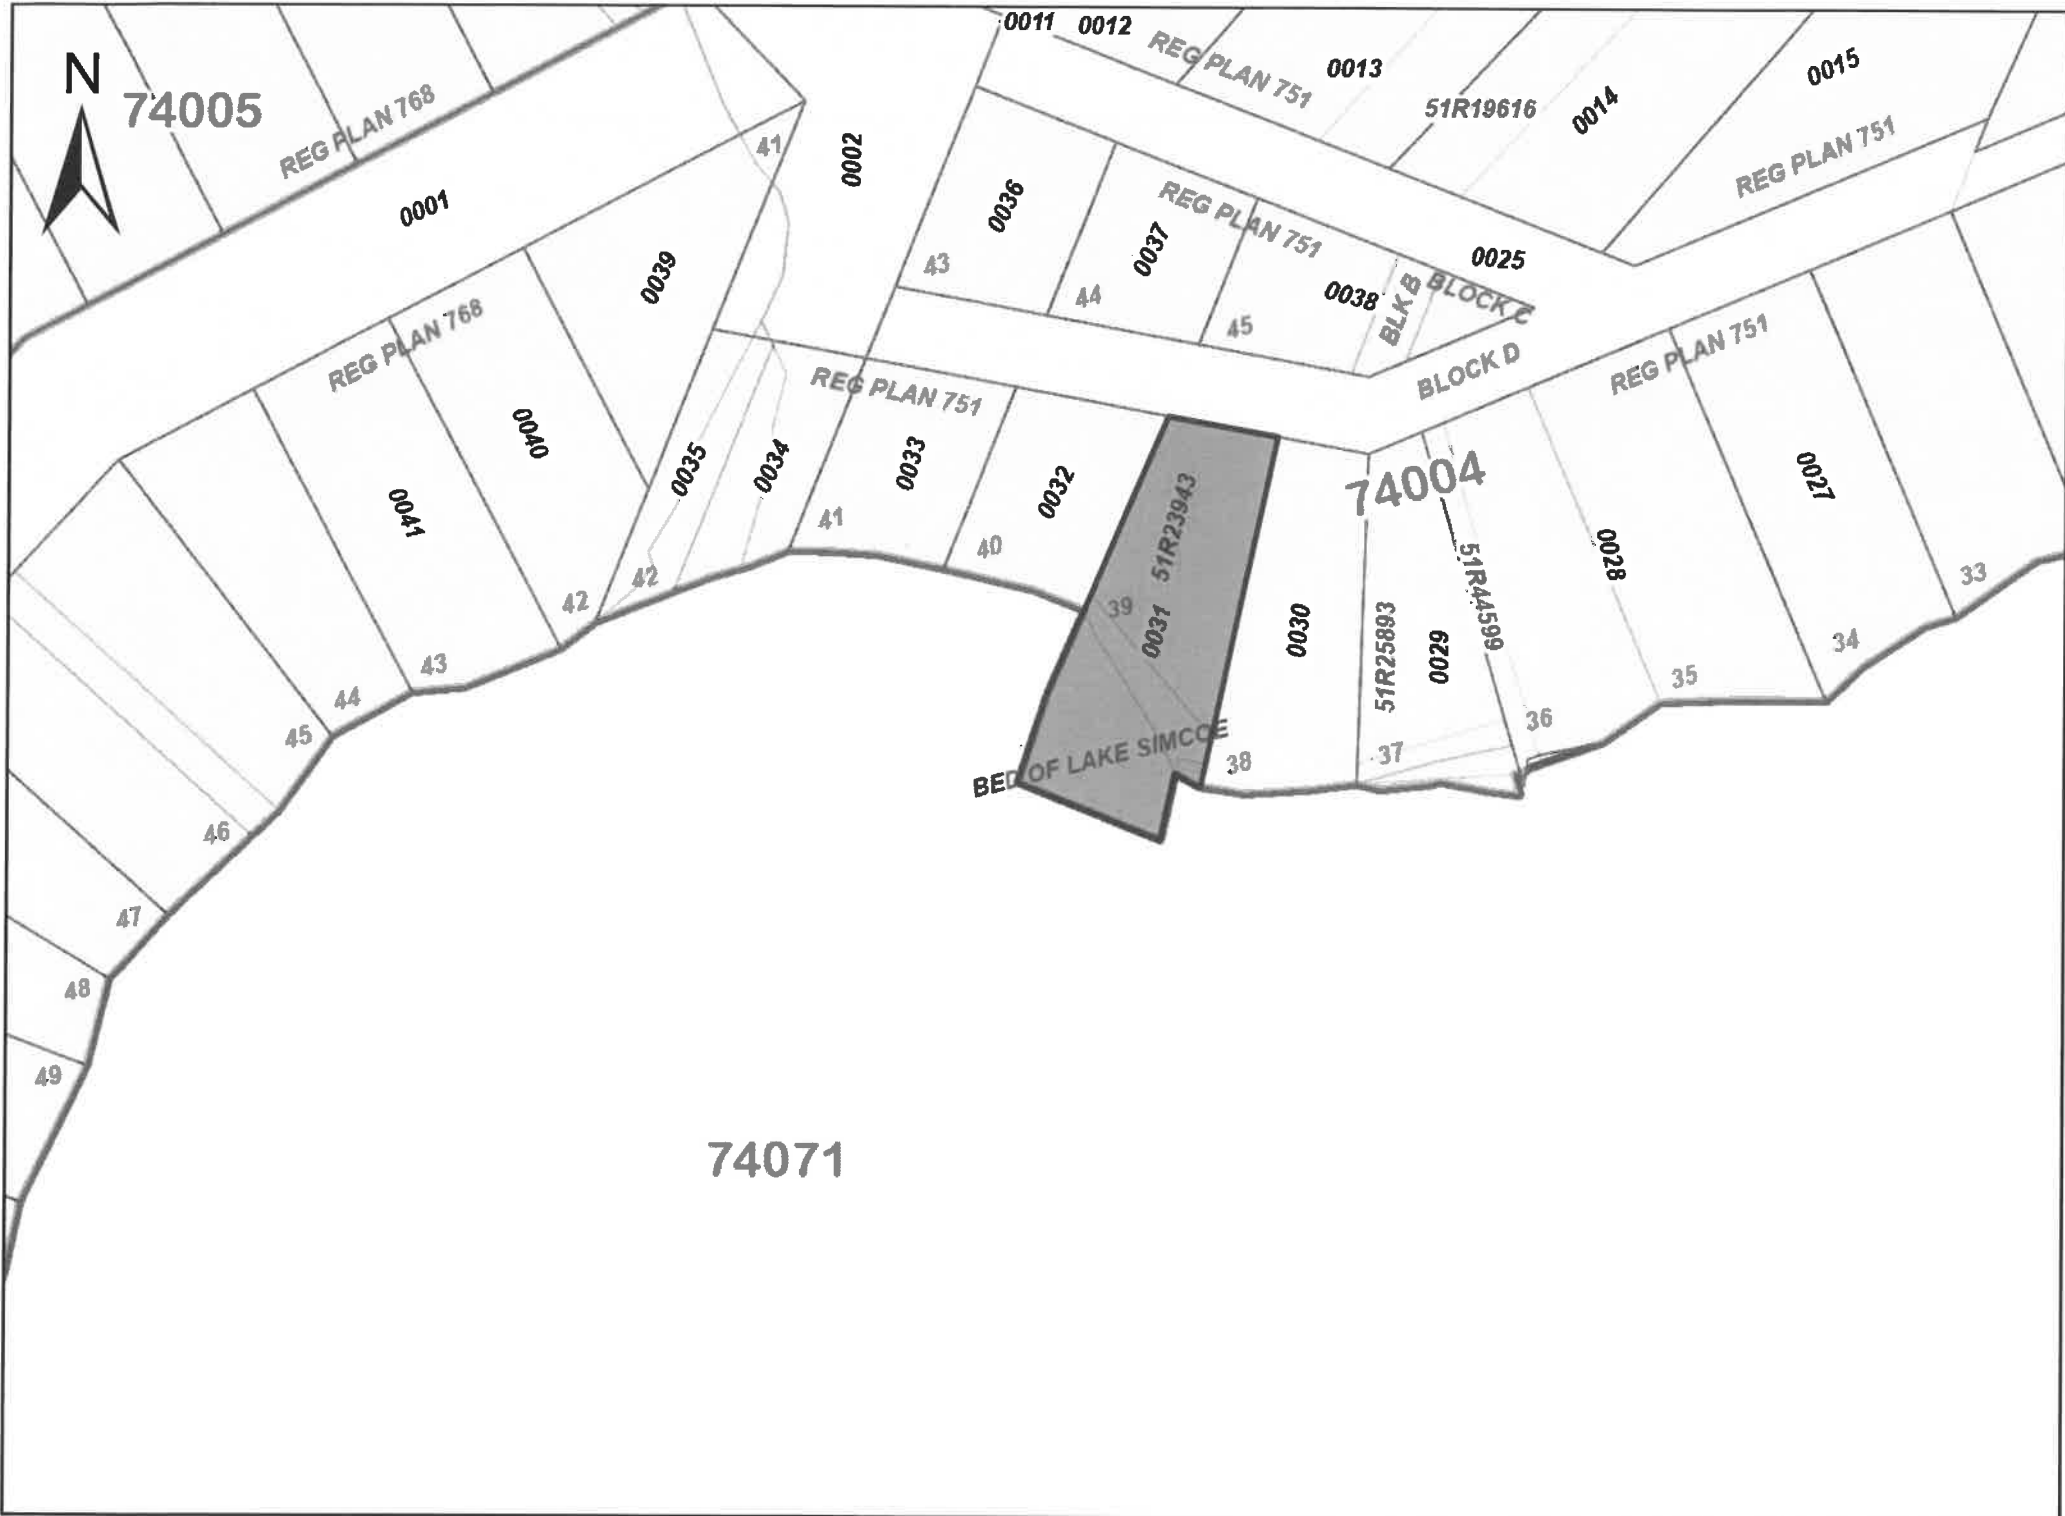

PRINTED ON 31 JUL, 2024 AT 14:35:13
FOR EADAMS123

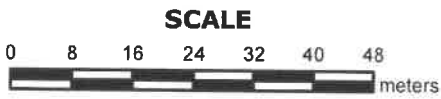

PROPERTY INDEX MAP
SIMCOE(No. 51)

LEGEND

FREEHOLD PROPERTY	
LEASEHOLD PROPERTY	
LIMITED INTEREST PROPERTY	
CONDOMINIUM PROPERTY	
RETIRED PIN (MAP UPDATE PENDING)	
PROPERTY NUMBER	0449
BLOCK NUMBER	08050
GEOGRAPHIC FABRIC	
EASEMENT	

THIS IS NOT A PLAN OF SURVEY

NOTES

REVIEW THE TITLE RECORDS FOR COMPLETE PROPERTY INFORMATION AS THIS MAP MAY NOT REFLECT RECENT REGISTRATIONS

THIS MAP WAS COMPILED FROM PLANS AND DOCUMENTS RECORDED IN THE LAND REGISTRATION SYSTEM AND HAS BEEN PREPARED FOR PROPERTY INDEXING PURPOSES ONLY

FOR DIMENSIONS OF PROPERTIES BOUNDARIES SEE RECORDED PLANS AND DOCUMENTS

ONLY MAJOR EASEMENTS ARE SHOWN

REFERENCE PLANS UNDERLYING MORE RECENT REFERENCE PLANS ARE NOT ILLUSTRATED

